


PRZEKROJE POPRZECZNE - Grobli "Z-1"


1:100

Pr1 0+058

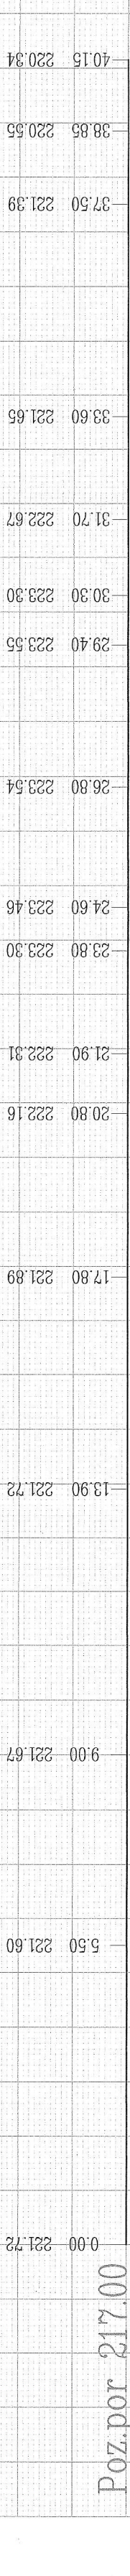


Poz.por 217.00

Pr2 0+165

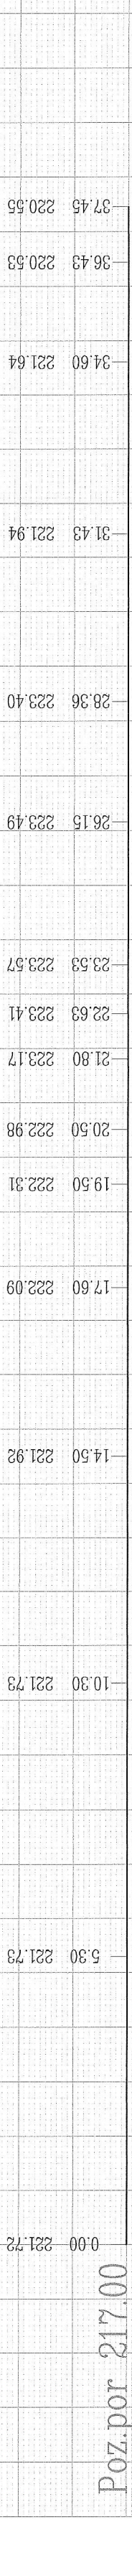


Poz.por 217.00

Pr3 0+293

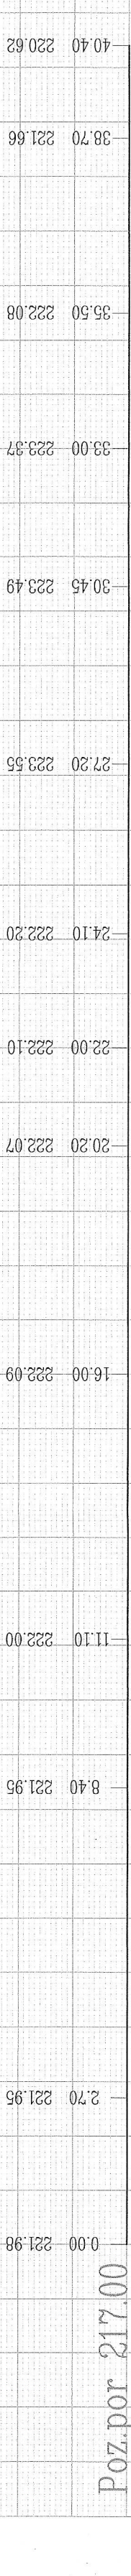


Poz.por 217.00

Pr4 0+356

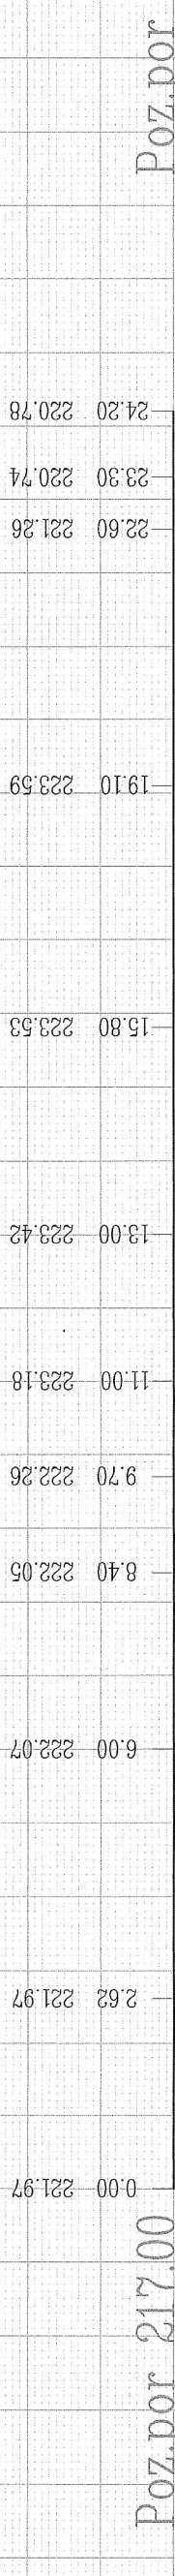


Poz.por 217.00

Pr5 0+508

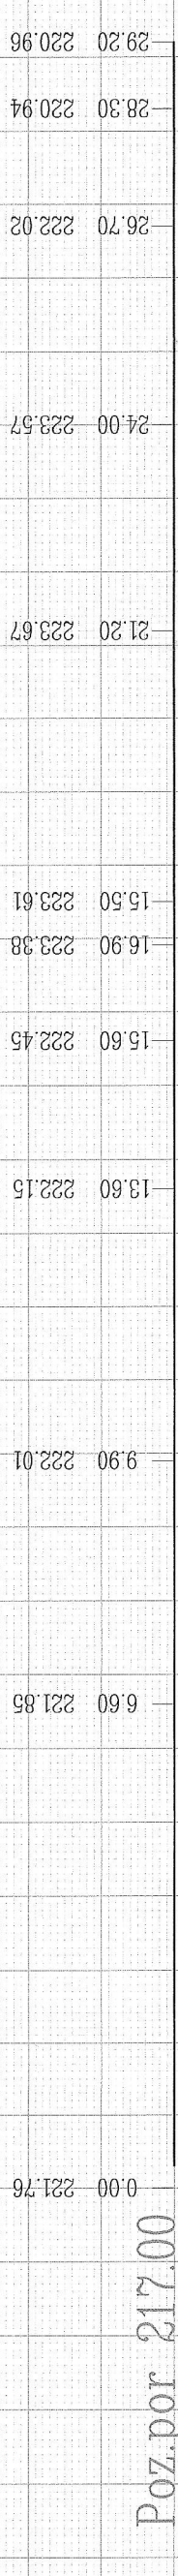


Poz.por 217.00

Pr6 0+626

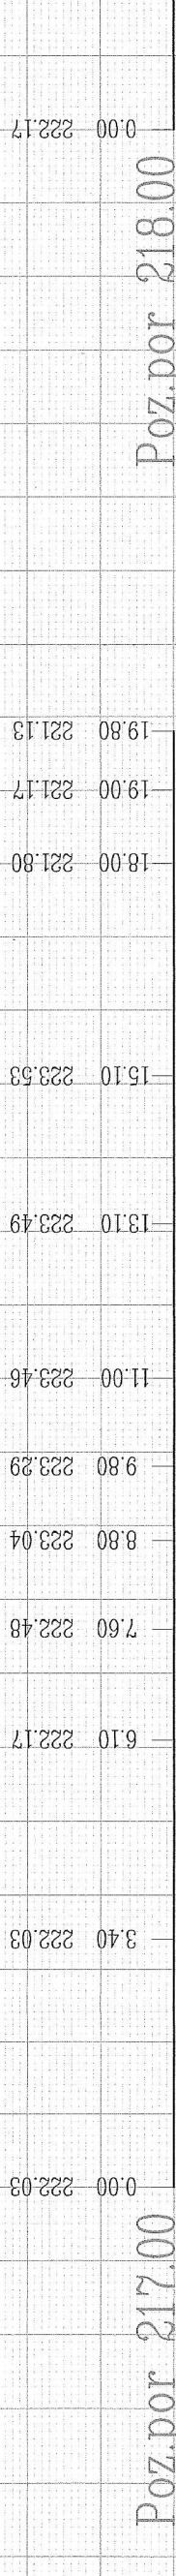


Poz.por 217.00

Pr7 0+790

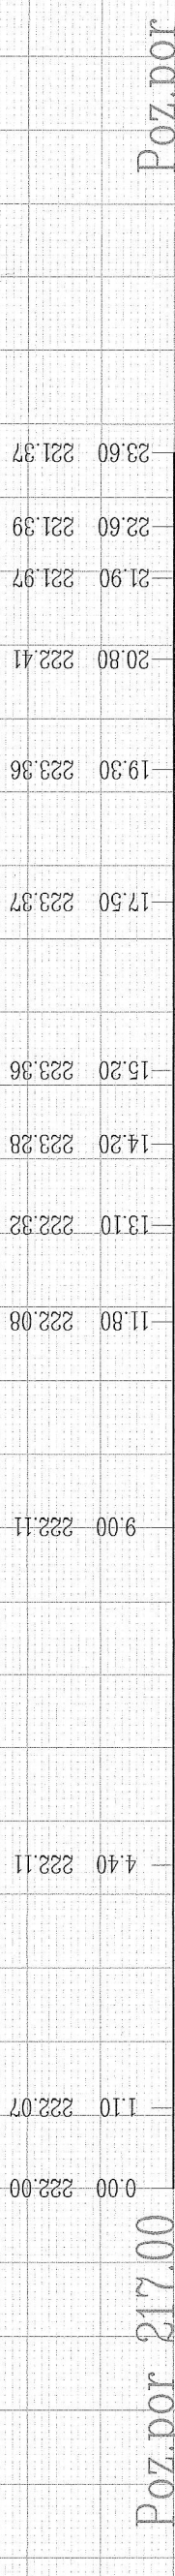


Poz.por 217.00

Pr8 0+940

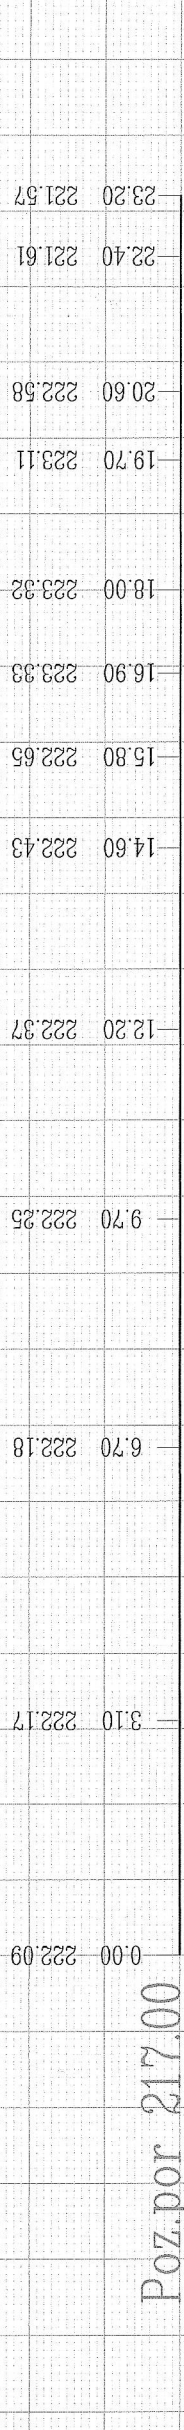


Poz.por 217.00

Pr9 1+024

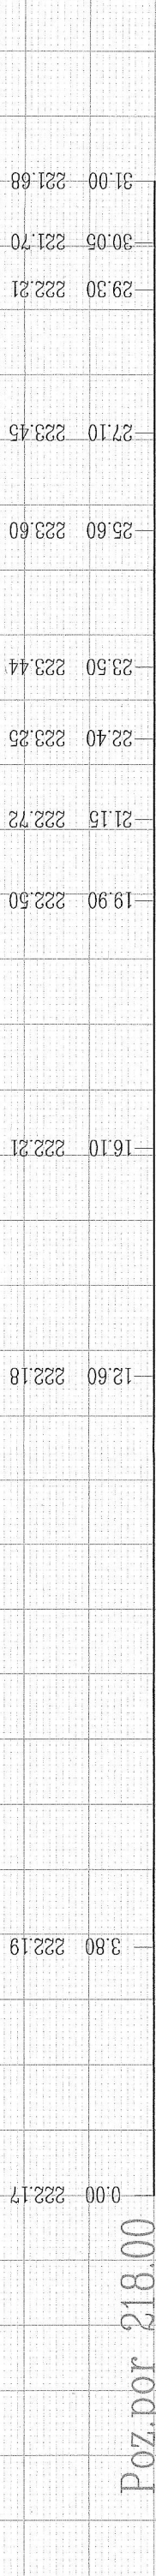


Poz.por 218.00

Pr10 1+249

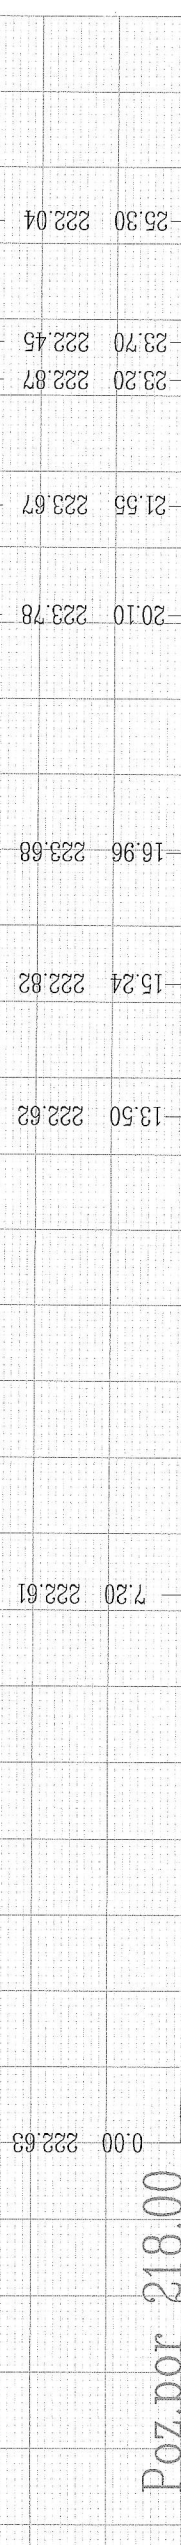


Poz.por 218.00

Pr32 1+360

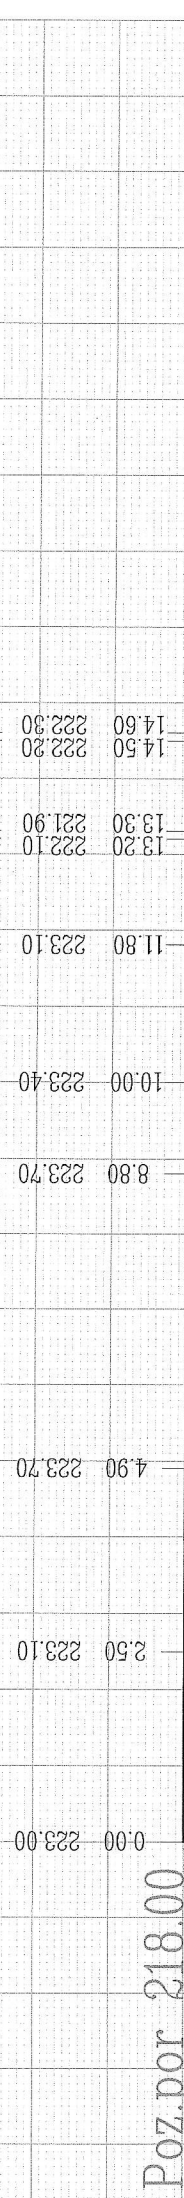

Poz.por 218.00

Pr33 1+648

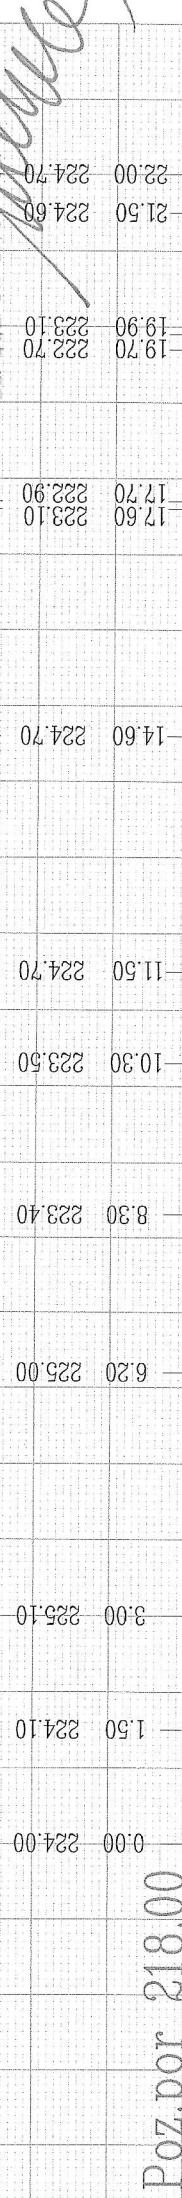

Poz.por 218.00

mgr. Kazimierz Filipiak
ul. Wolności 10, 19-100 Suwałki
tel. 22 618 17 00, 22 618 17 01
e-mail: k.filipiak@wp.pl